


NOTE:
 PROVIDE 6" OF AASHTO NO. 8 (OR PennDOT NO. 1B) STONE
 BELOW PIPE AND 12" ABOVE ENTIRE LENGTH OF PIPE.

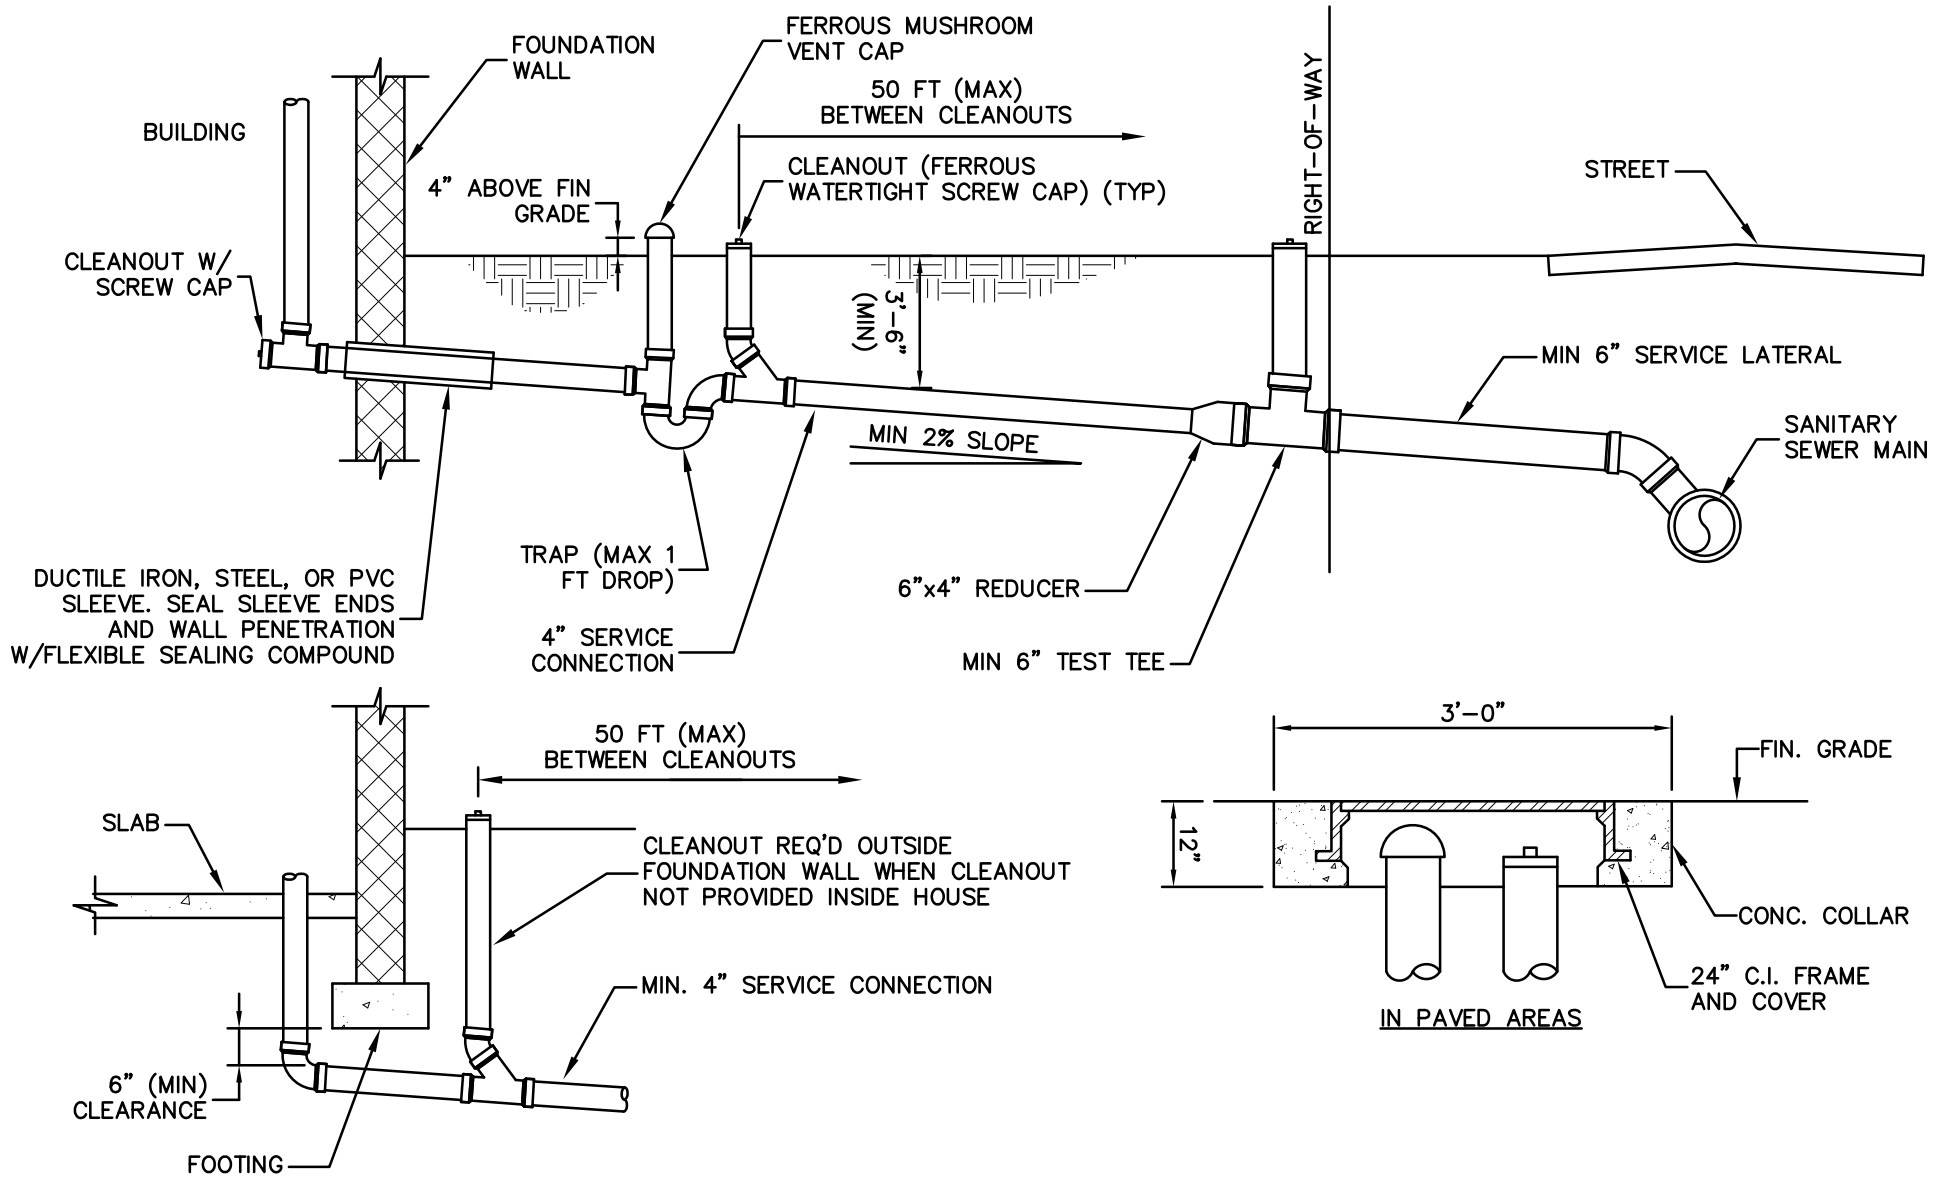

TYPICAL GRAVITY BUILDING SEWER CONNECTION

NO SCALE