
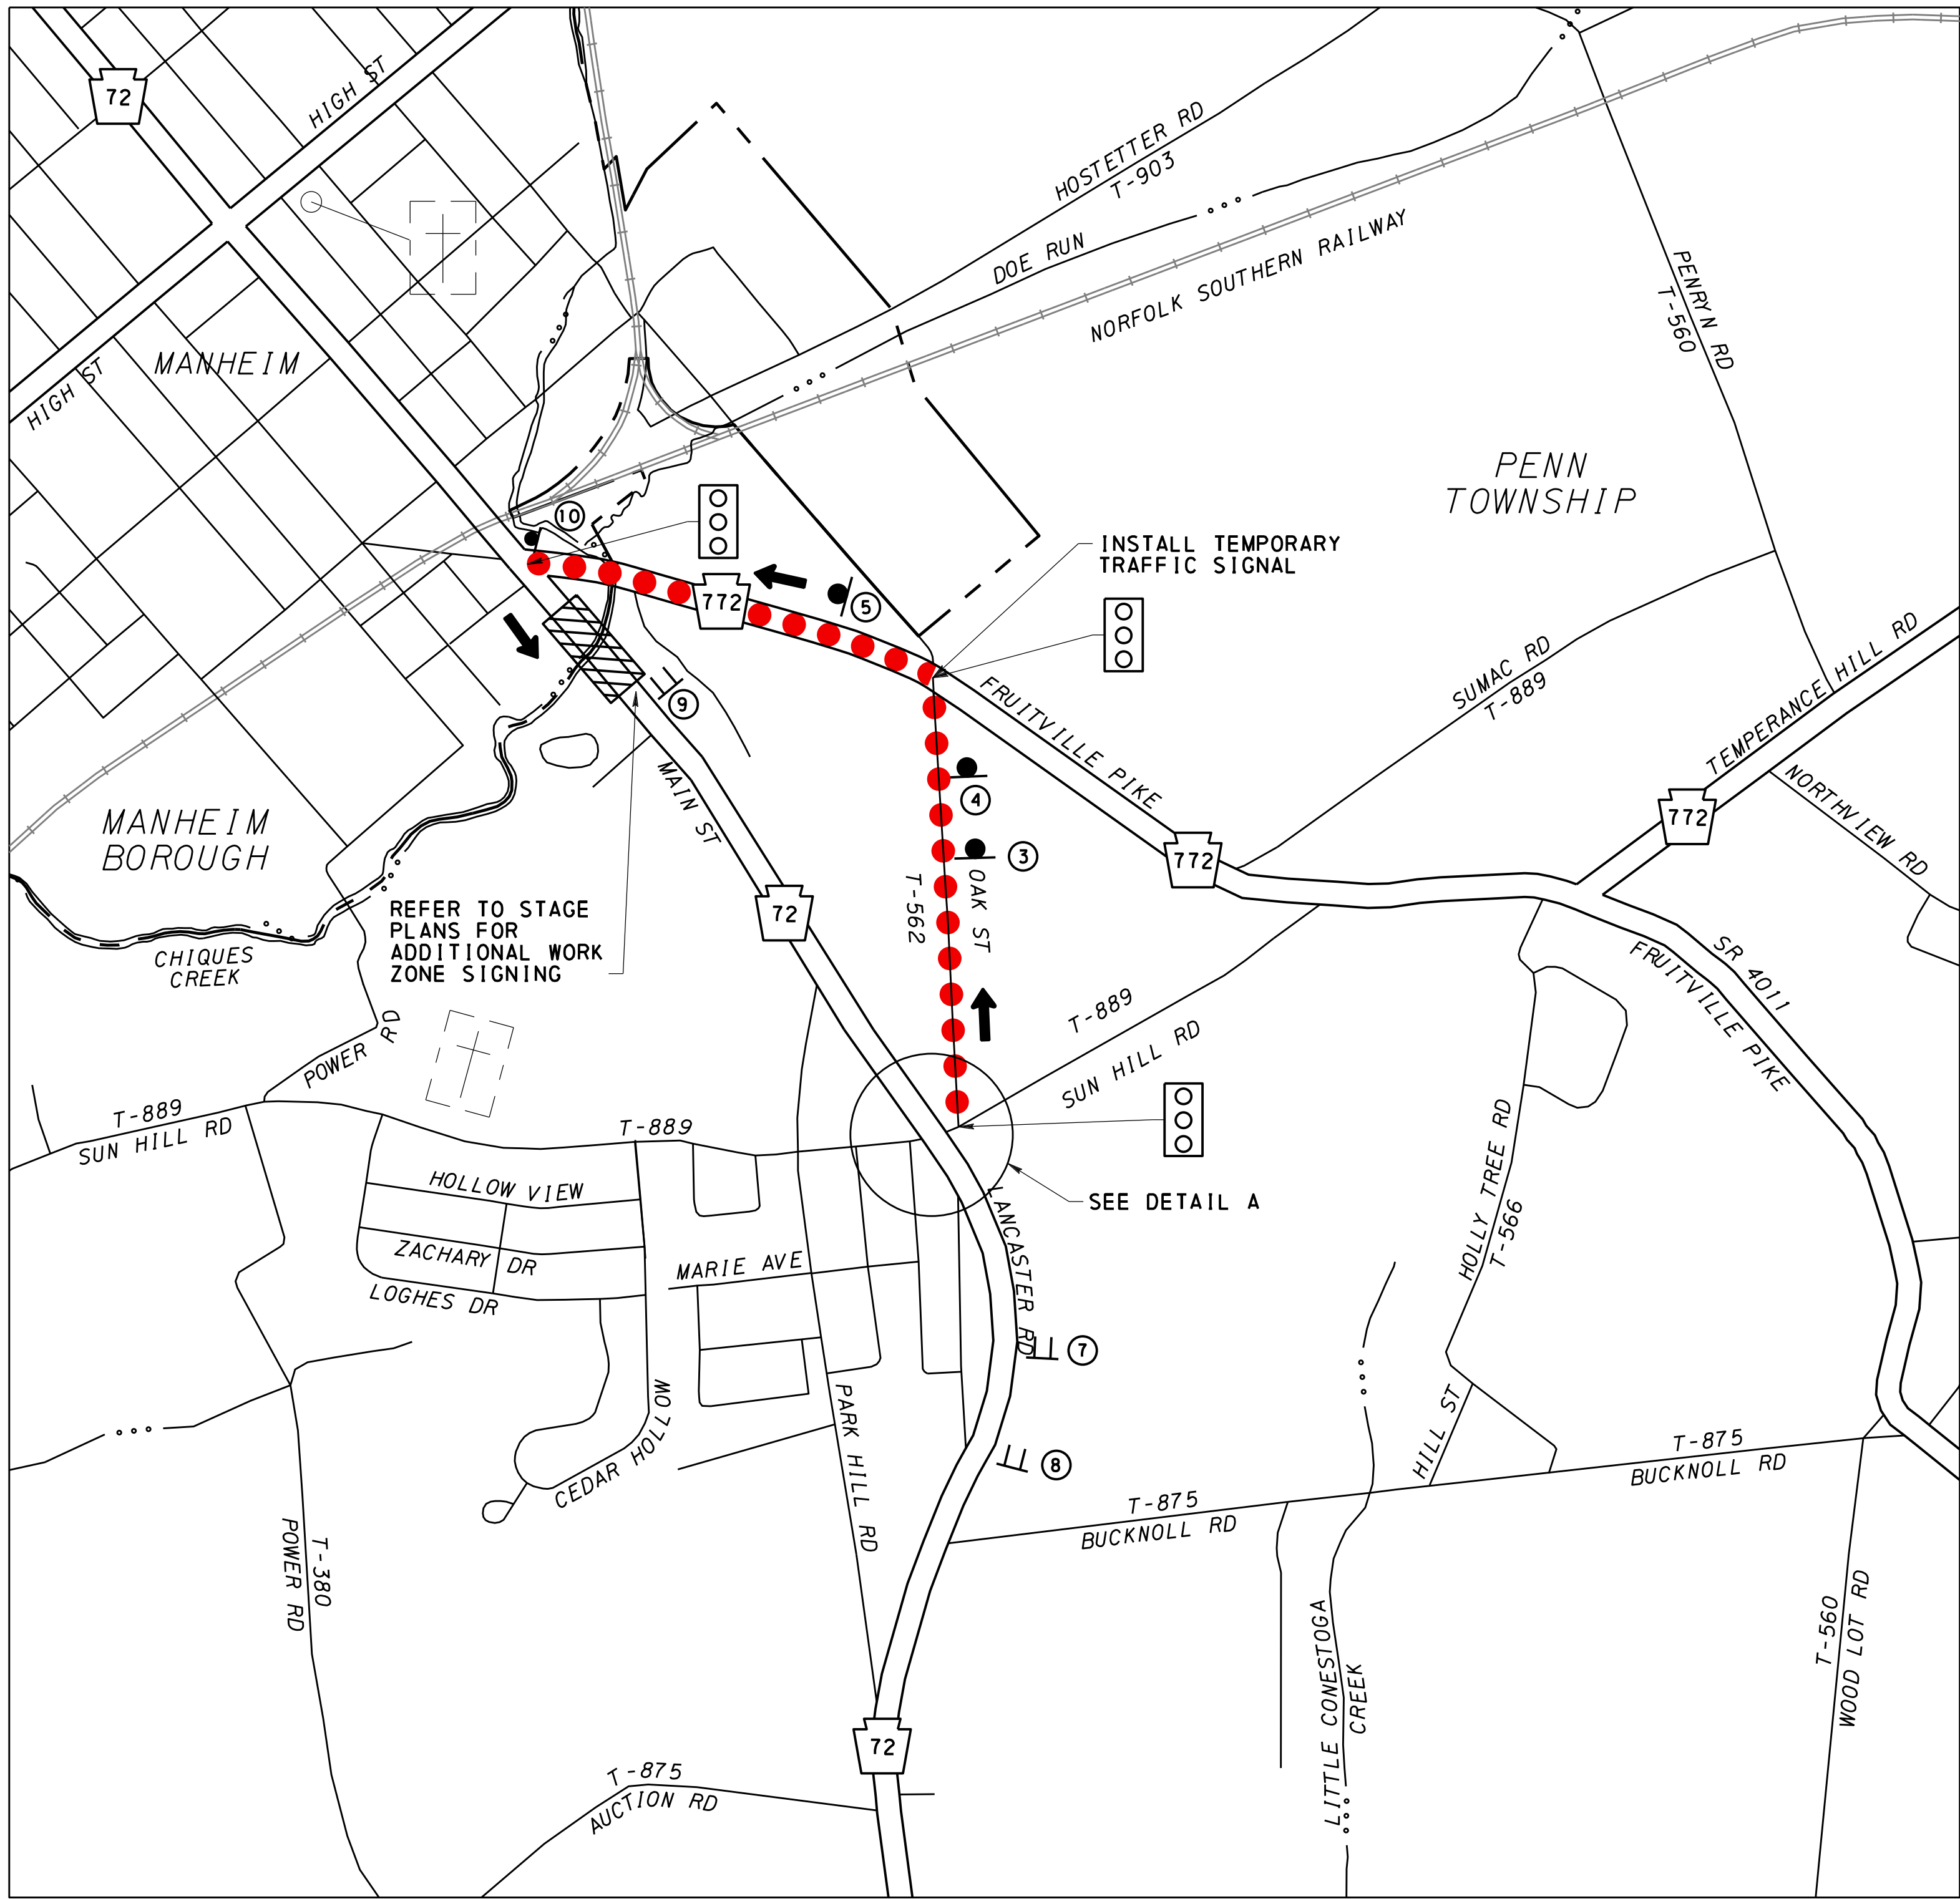
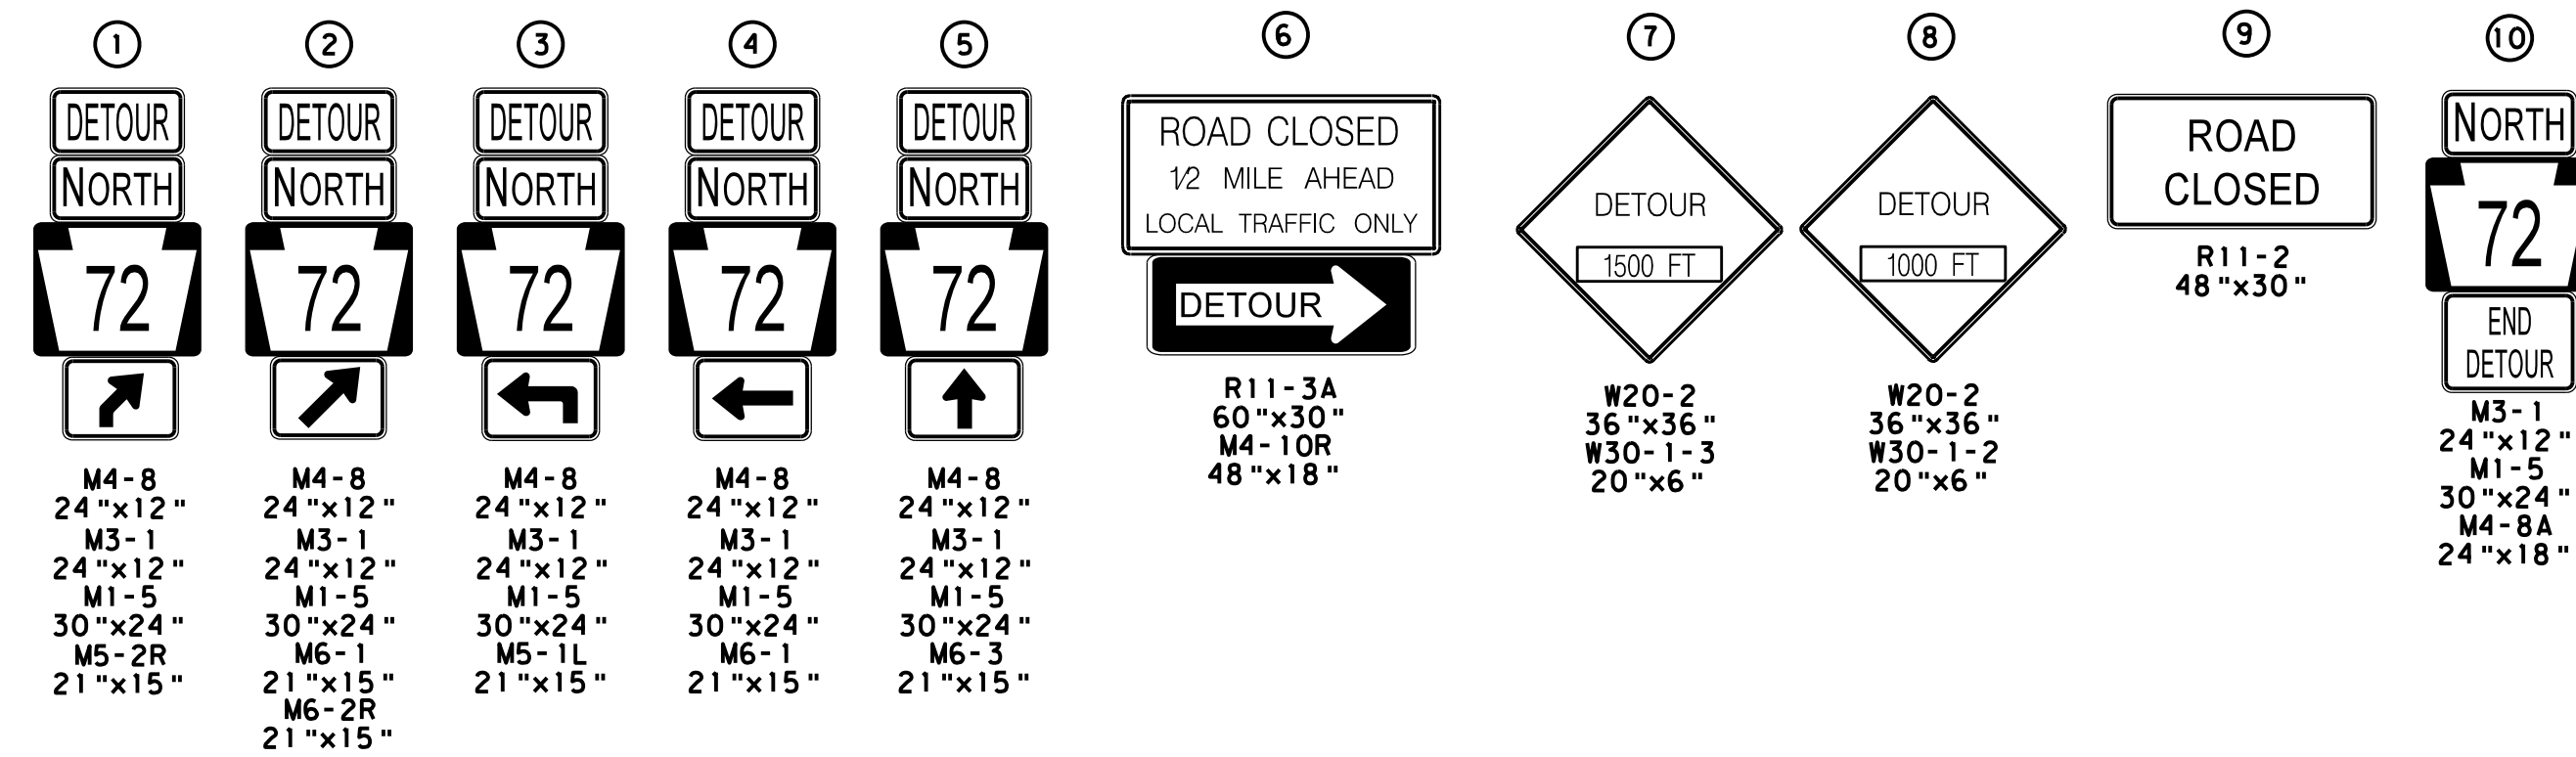
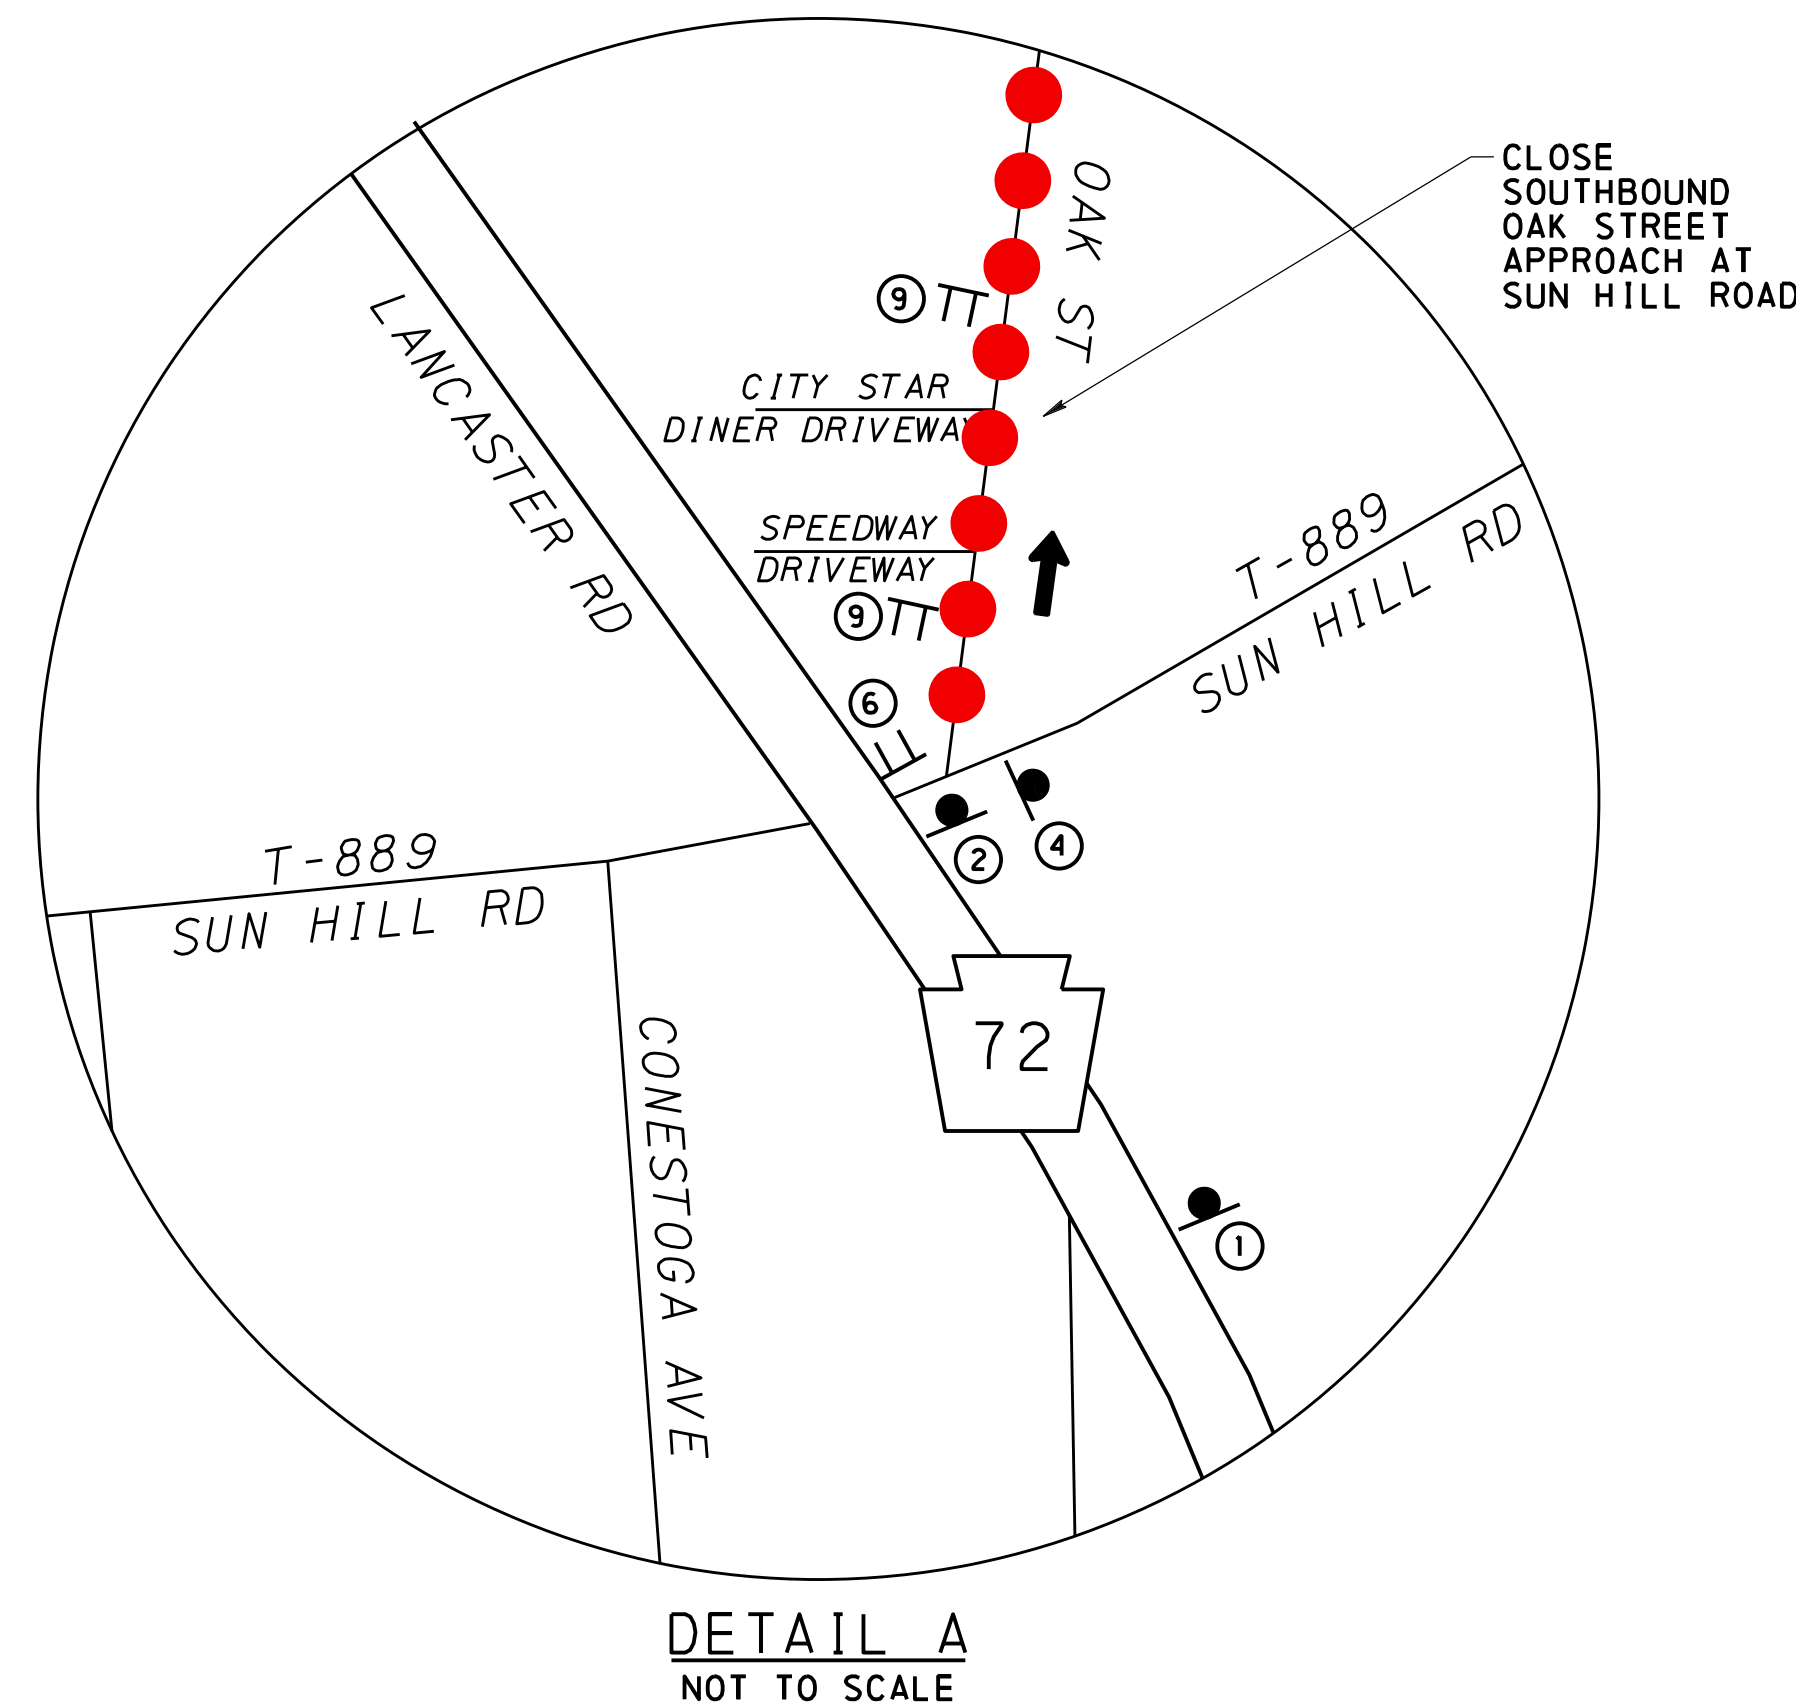


LEGEND

STATE ROUTE
TOWNSHIP ROAD
MUNICIPAL BOUNDARY
STREAM
RAILROAD

DETOUR (0.89 MILES)
SIGN IDENTIFIER
TYPE "B" BREAKAWAY POST
TYPE III BARRICADE

TEMPORARY
SIGNAL TIMING
ADJUSTMENTS
CONSTRUCTION WORK ZONE

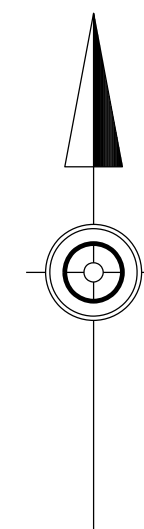

ANTICIPATED CONSTRUCTION 2026


PRELIMINARY PLAN
SR 0072, SECTION 063
SOUTH MAIN STREET OVER CHIQUES CREEK
PENN TOWNSHIP AND MANHEIM BOROUGH
LANCASTER COUNTY



NORTHBOUND SR 0072
ONE-WAY DETOUR PLAN
TRAFFIC CONTROL PLAN
SR 72 (MAIN ST) NORTHBOUND CLOSED
NORTHBOUND DETOUR VIA OAK STREET
AND FRUITVILLE PIKE (SR 772)

PROPERTY OWNERS

- | | | | |
|---|---|----|---|
| 1 | GARY G. HAUCK AND LEA P. HAUCK, HUSBAND AND WIFE | 7 | DOUGLAS E. HELLER, JR. |
| 2 | JJMC INVESTMENTS, LP | 8 | WILLIAM D. WRIGHT, JR. |
| 3 | PETER J. HONDRU AND SUSAN L. HONDRU, HUSBAND AND WIFE | 9 | GUISEPPE CONIGLIARO AND ANNA CONIGLIARO, HUSBAND AND WIFE |
| 4 | MAHLON R. SHIRK AND FAYE P. SHIRK, HUSBAND AND WIFE | 10 | ADAM JONNONE III |
| 5 | ROBERT L. GRAYBILL | 11 | BRUCE D. RETTEW AND VICKY L. RETTEW, HUSBAND AND WIFE |
| 6 | MICHAEL S. RETTEW AND SAUN J. RETTEW | | |

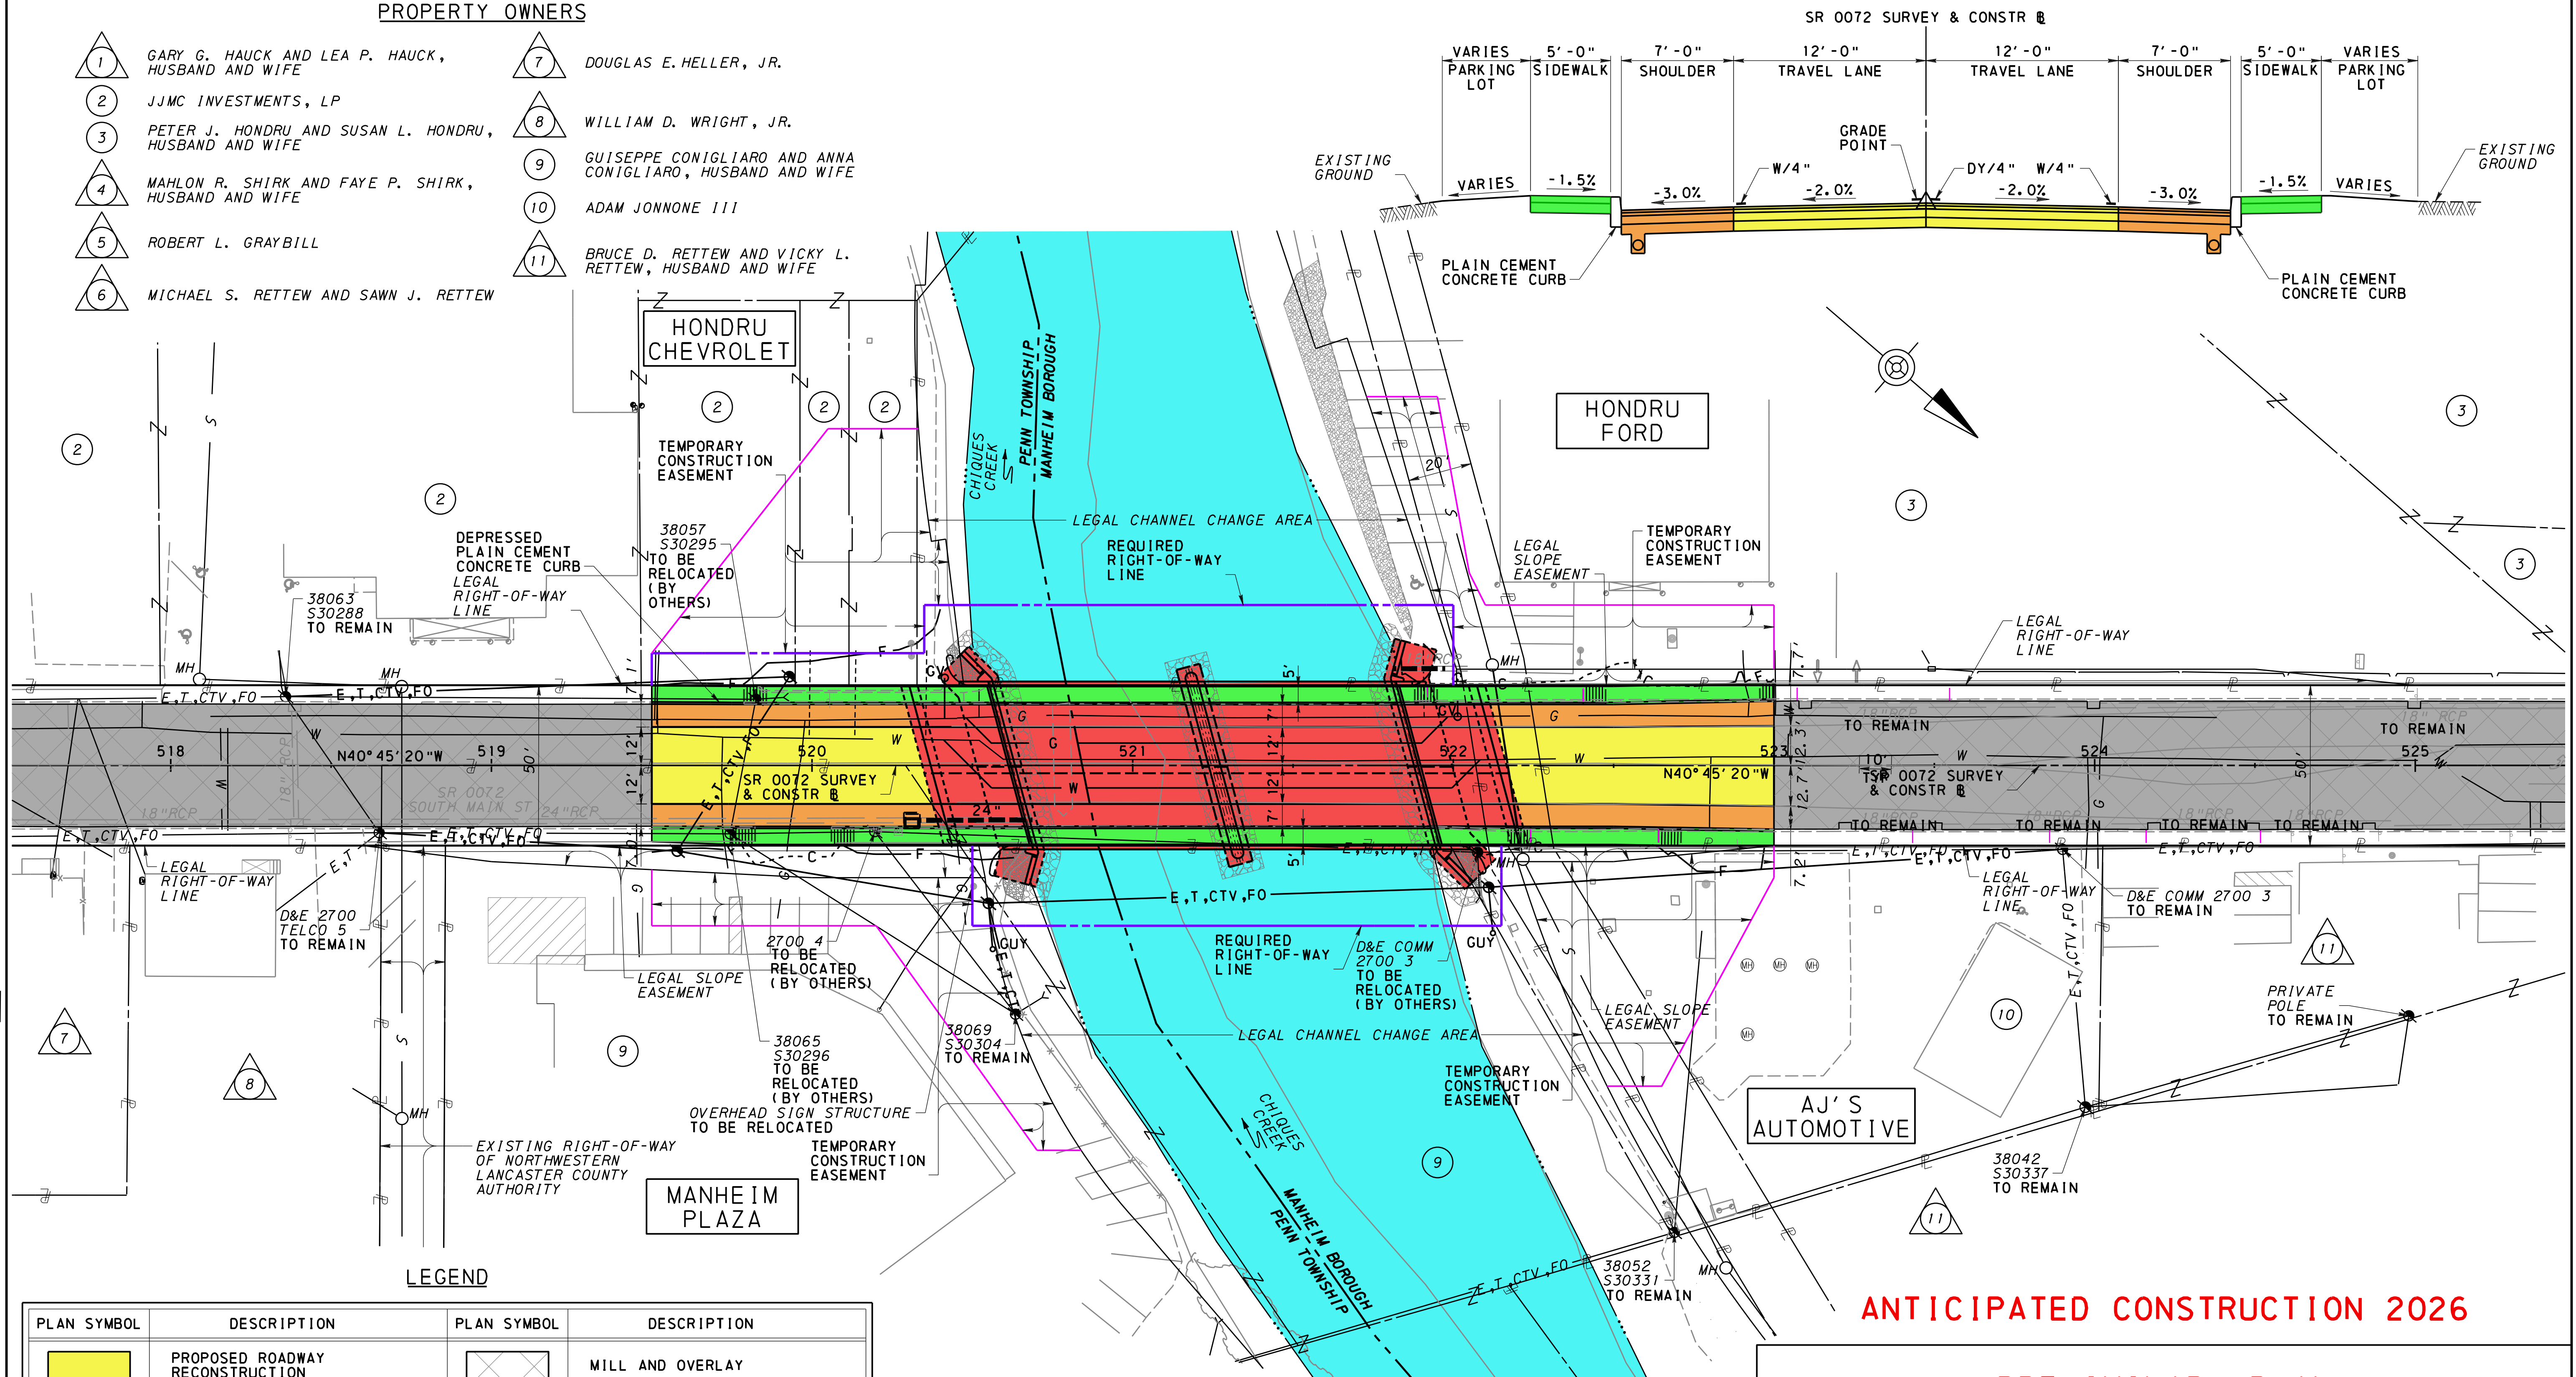

LEGEND


PLAN SYMBOL	DESCRIPTION	PLAN SYMBOL	DESCRIPTION
	PROPOSED ROADWAY RECONSTRUCTION		MILL AND OVERLAY
	PROPOSED SHOULDER RECONSTRUCTION		ROCK, CLASS R-8 CHOKED WITH ROCK, CLASS R-4
	PROPOSED STRUCTURE		ROCK, CLASS R-4
	WATER/STREAM		REQUIRED RIGHT-OF-WAY
	PROPOSED SIDEWALK RECONSTRUCTION		TEMPORARY CONSTRUCTION EASEMENT
	EXISTING PAVEMENT		

ANTICIPATED CONSTRUCTION 2026

PRELIMINARY PLAN
SR 0072, SECTION 063
SOUTH MAIN STREET OVER CHIQUE'S CREEK
PENN TOWNSHIP AND MANHEIM BOROUGH
LANCASTER COUNTY


SCALE
0 25 50 FEET



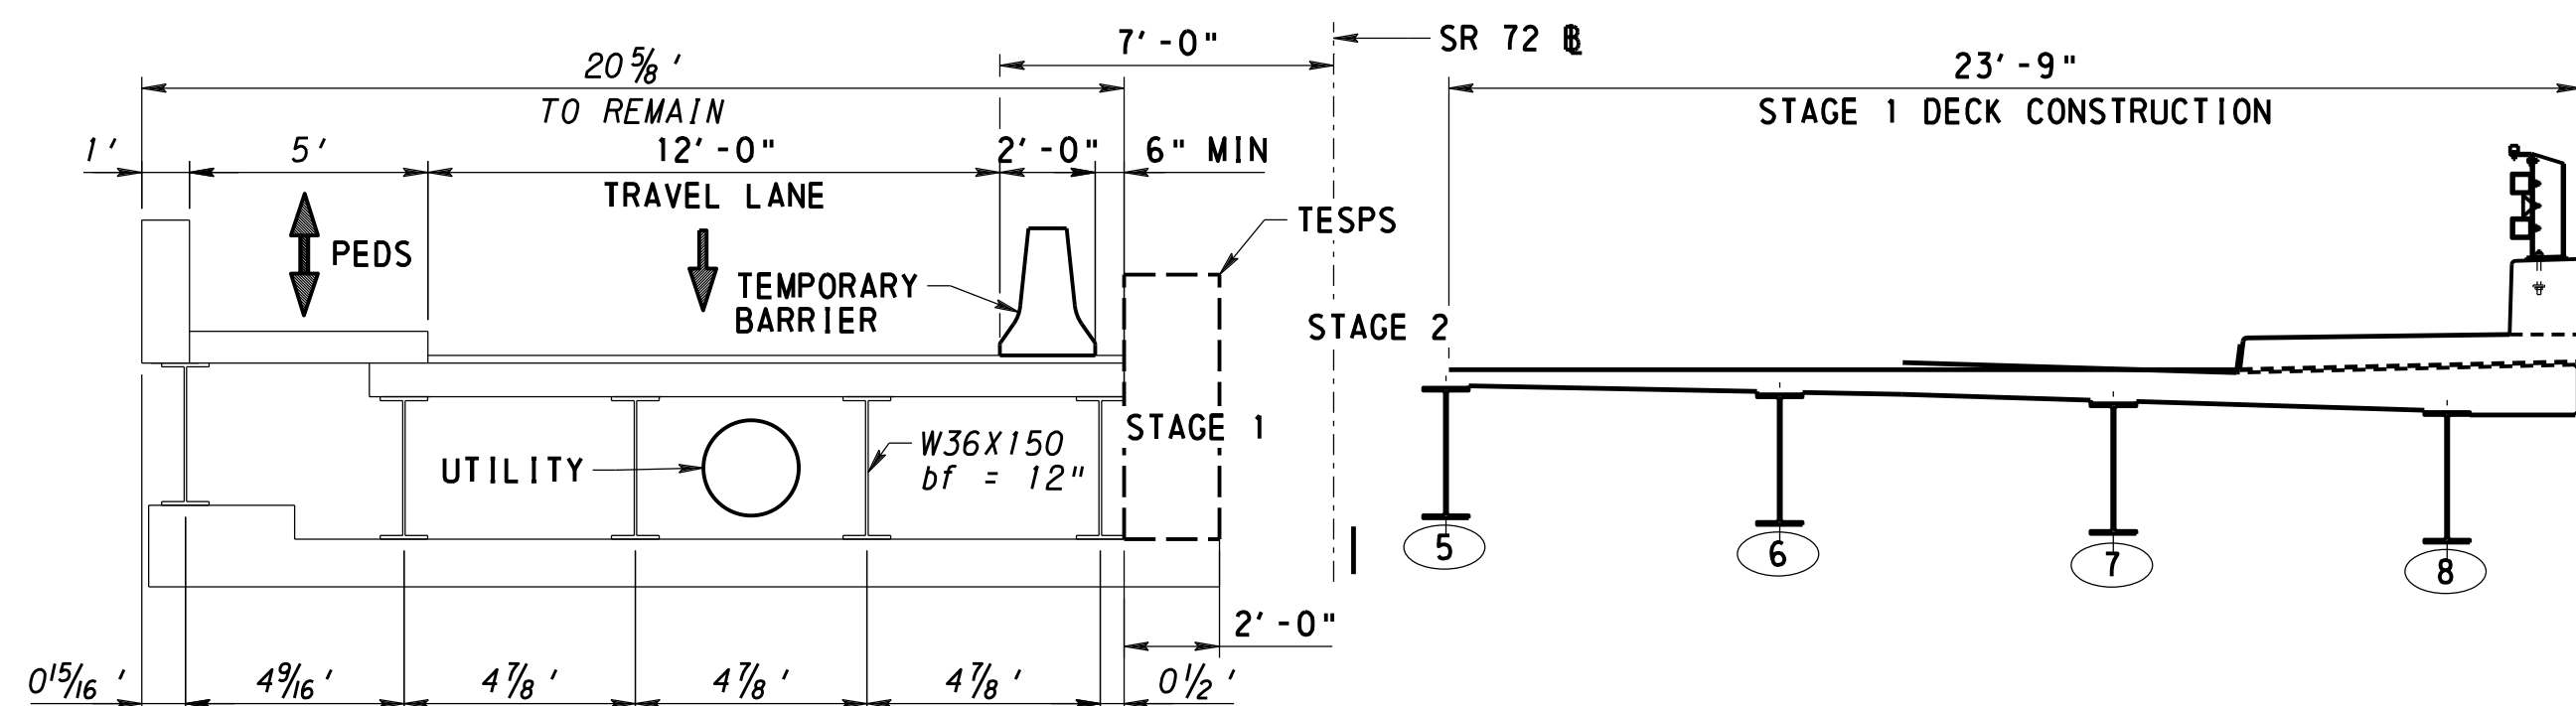

STAGE 1 - RECONSTRUCTION OF UPSTREAM PORTION OF BRIDGE
NOT TO SCALE

PROPERTY OWNERS	
1	GARY G. HAUCK AND LEA P. HAUCK, HUSBAND AND WIFE
2	JJMC INVESTMENTS, LP
3	PETER J. HONDRU AND SUSAN L. HONDRU, HUSBAND AND WIFE
4	MAHLON R. SHIRK AND FAYE P. SHIRK, HUSBAND AND WIFE
5	ROBERT L. GRAYBILL
6	MICHAEL S. RETTEW AND SAUN J. RETTEW
7	DOUGLAS E. HELLER, JR.
8	WILLIAM D. WRIGHT, JR.
9	GUISEPPE CONIGLIARO AND ANNA CONIGLIARO, HUSBAND AND WIFE
10	ADAM JONNONE III
11	BRUCE D. RETTEW AND VICKY L. RETTEW, HUSBAND AND WIFE

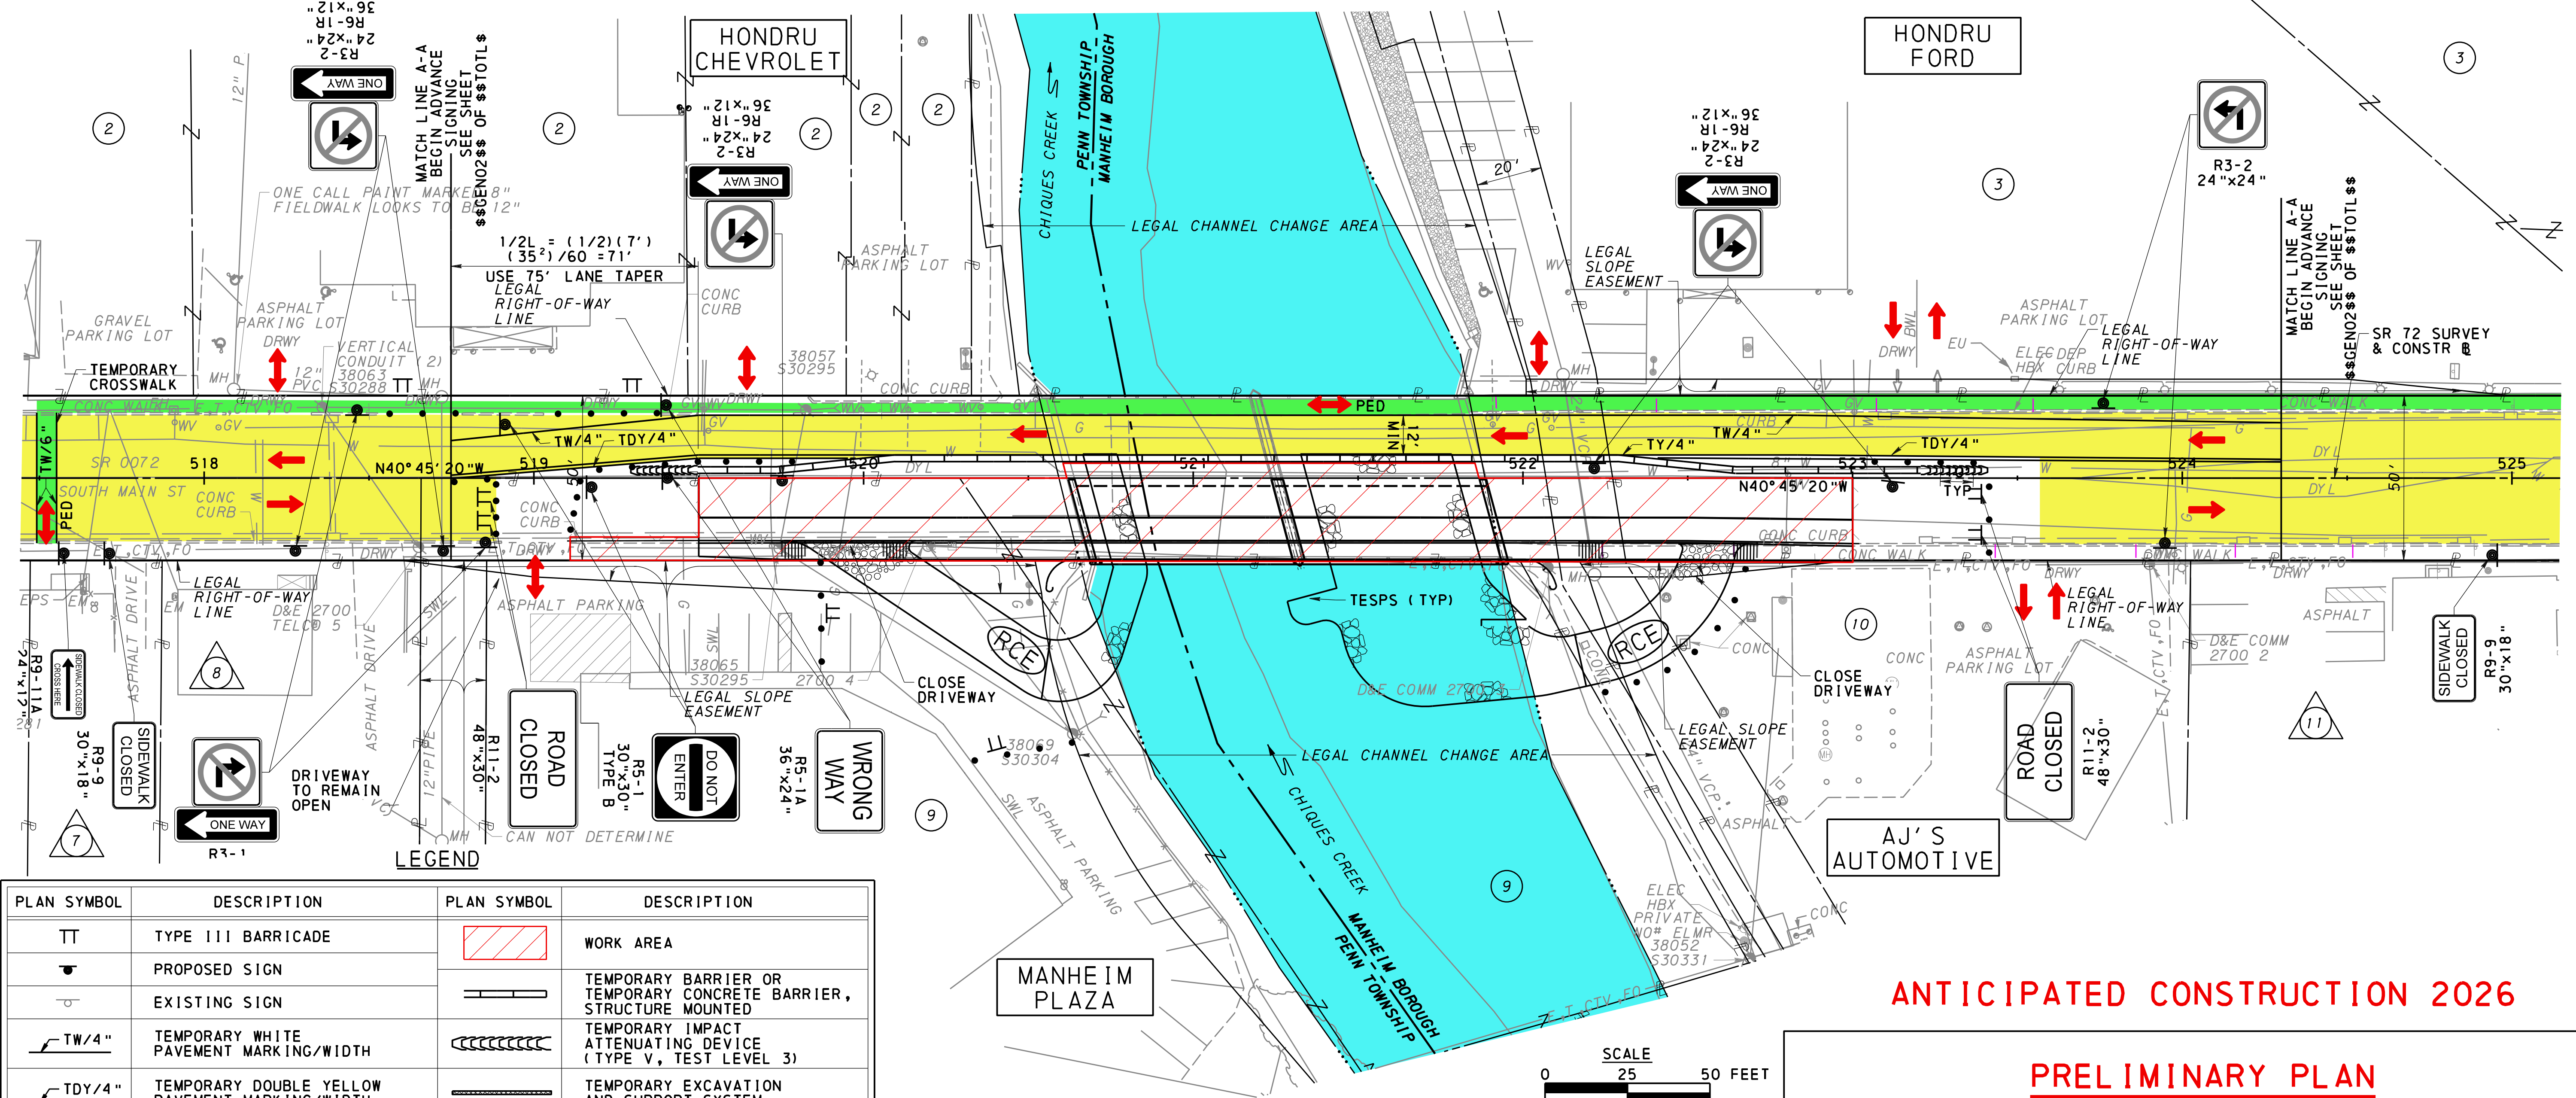

PLAN SYMBOL	DESCRIPTION	PLAN SYMBOL	DESCRIPTION
TT	TYPE III BARRICADE		WORK AREA
	PROPOSED SIGN		TEMPORARY BARRIER OR TEMPORARY CONCRETE BARRIER, STRUCTURE MOUNTED
	EXISTING SIGN		TEMPORARY IMPACT ATTENUATING DEVICE (TYPE V, TEST LEVEL 3)
	TEMPORARY WHITE PAVEMENT MARKING/WIDTH		TEMPORARY EXCAVATION AND SUPPORT SYSTEM
	TEMPORARY DOUBLE YELLOW PAVEMENT MARKING/WIDTH		CHANNELIZING DEVICES
	EXISTING DOUBLE YELLOW PAVEMENT MARKING/WIDTH		DIRECTION OF TRAVEL
	EXISTING WHITE PAVEMENT MARKING/WIDTH		STAGE 1 TRAVEL LANE
	STAGE 1 TRAVEL LANE		WATER/STREAM
	STAGE 1 PEDESTRIANS		

TRAFFIC CONTROL PLAN
HALF-WIDTH CONSTRUCTION
ONE-WAY TEMPORARY DETOUR (NORTHBOUND)
STAGE 1 - RECONSTRUCTION OF UPSTREAM PORTION

ANTICIPATED CONSTRUCTION 2026

PRELIMINARY PLAN
SR 0072, SECTION 063
SOUTH MAIN STREET OVER CHIQUES CREEK
PENN TOWNSHIP AND MANHEIM BOROUGH
LANCASTER COUNTY



