


NORTHWESTERN LANCASTER COUNTY AUTHORITY

EXISTING SANITARY SEWER SYSTEM

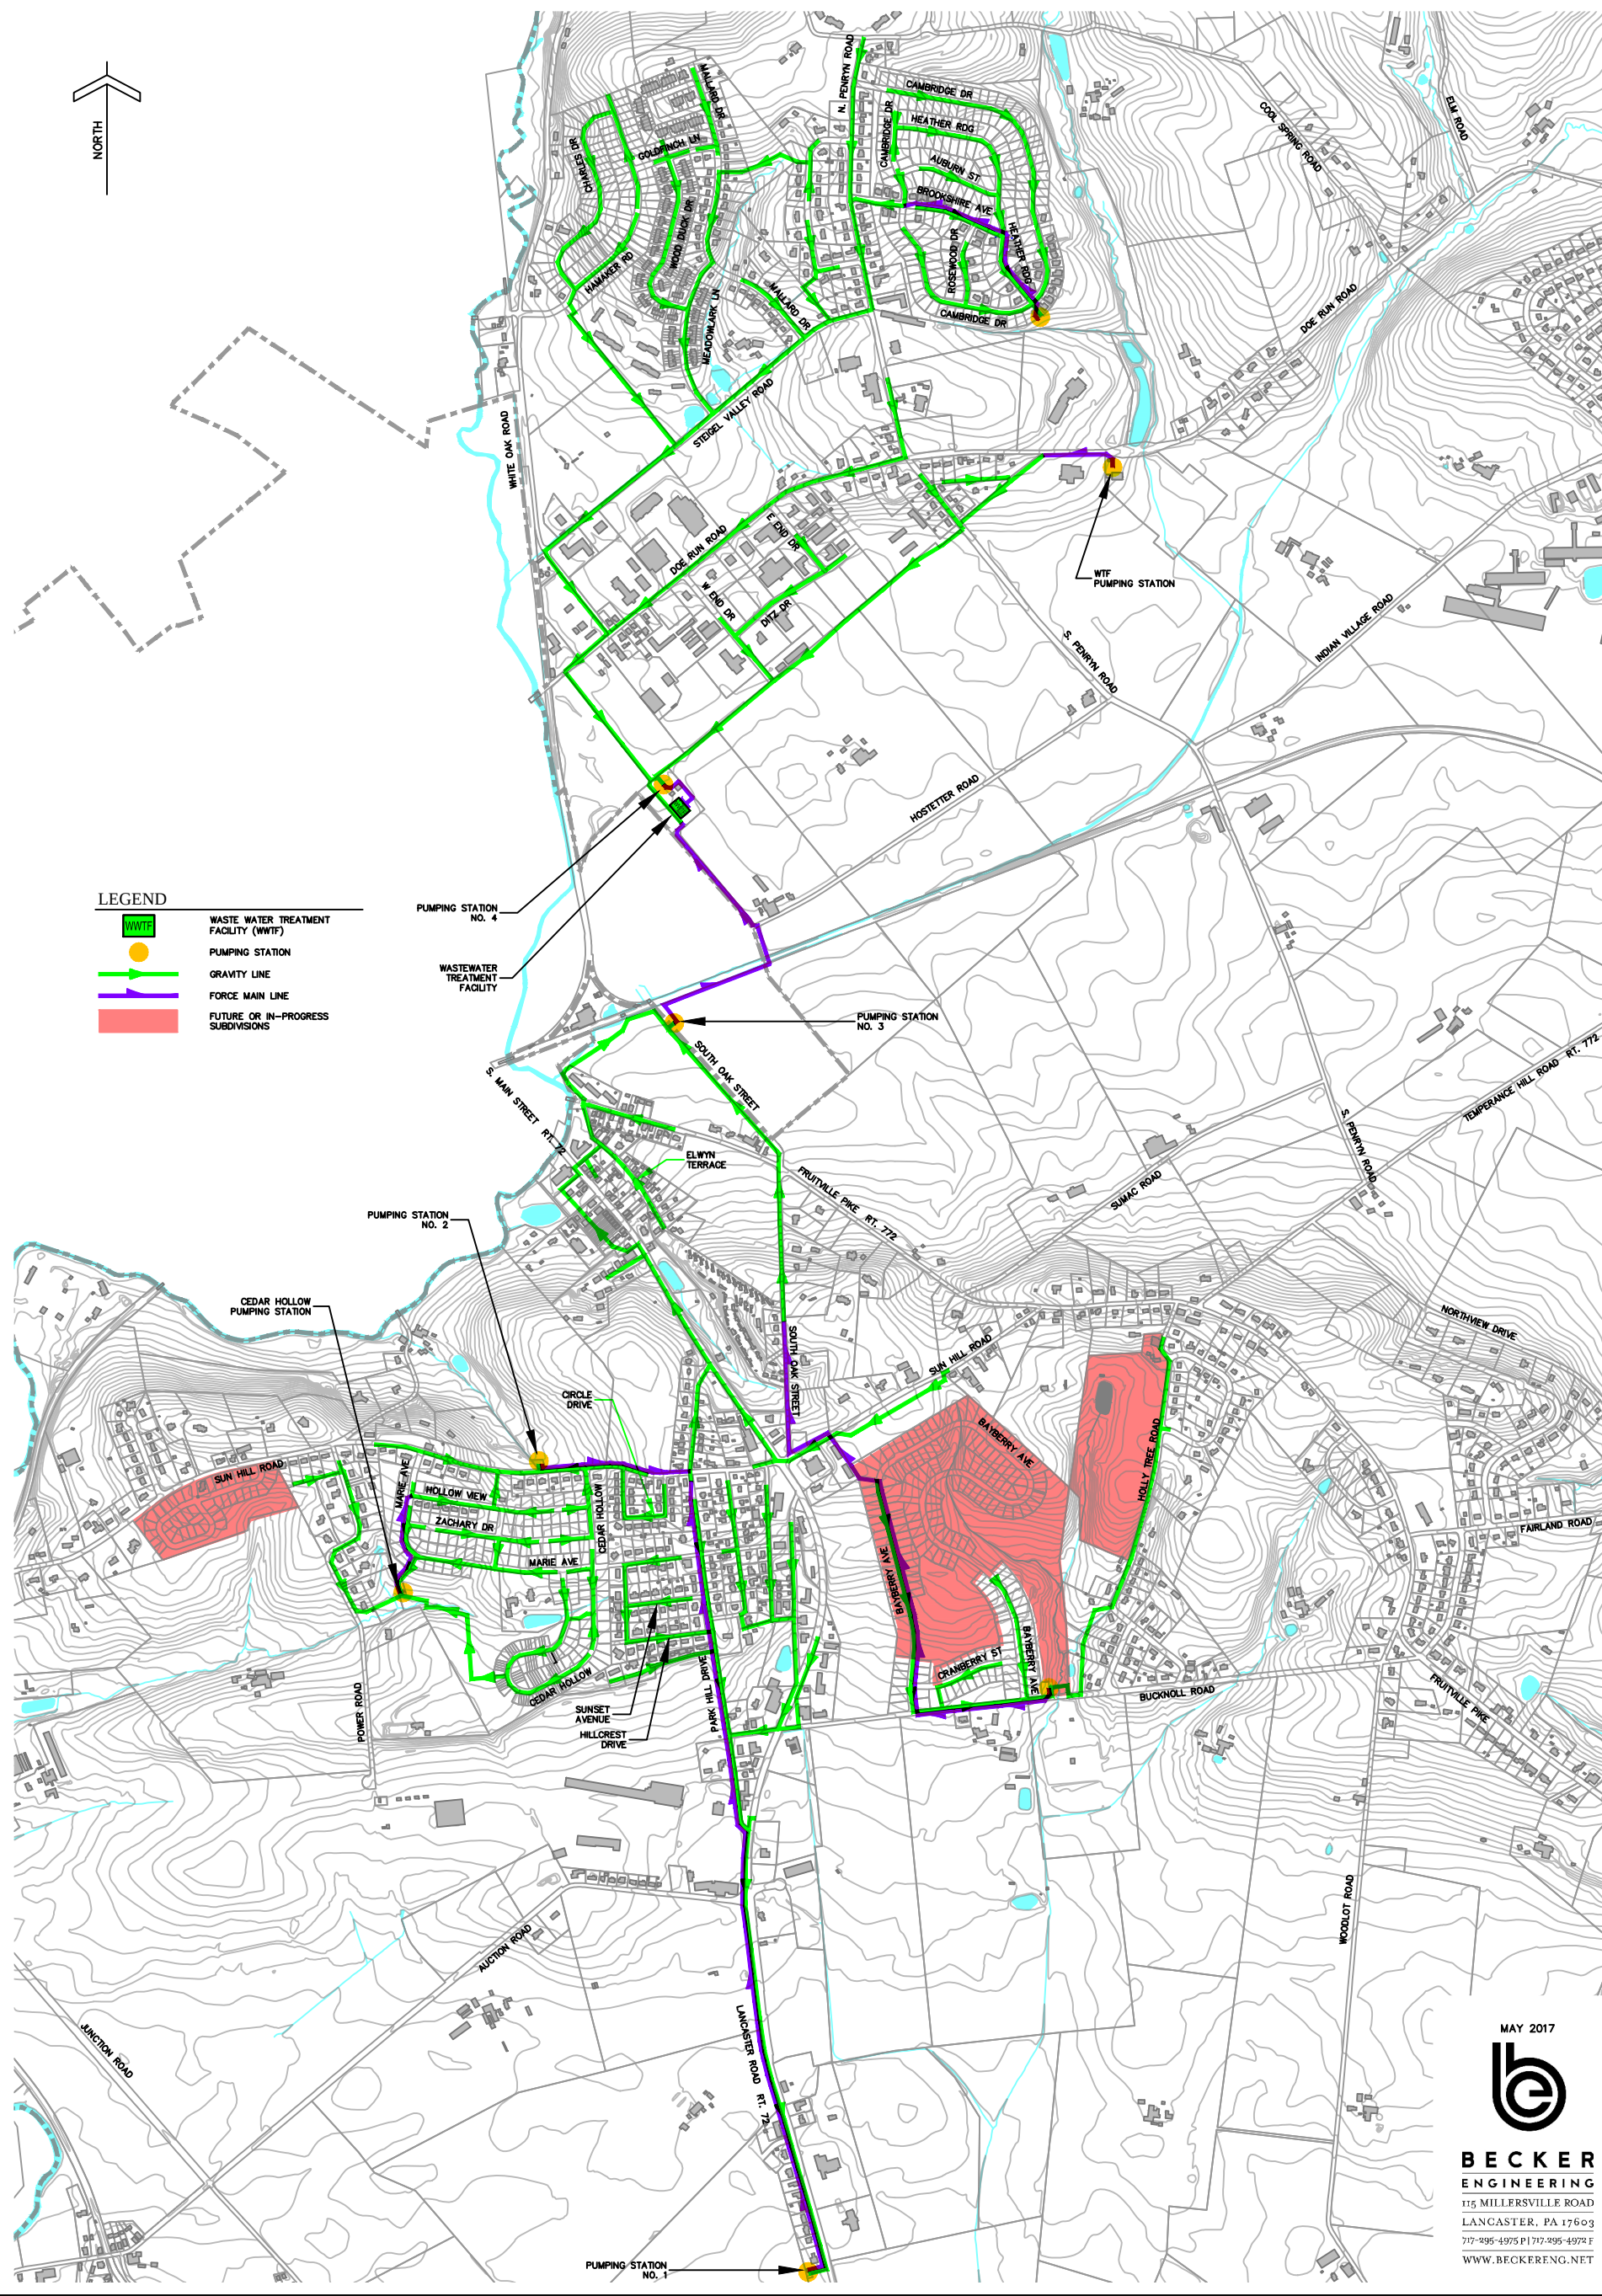

MAY 2017



**BECKER
ENGINEERING**
115 MILLERSVILLE ROAD
LANCASTER, PA 17603
717-295-4975 P | 717-295-4974 F
WWW.BECKERENG.NET