







# NORTHWESTERN LANCASTER COUNTY AUTHORITY




## EXISTING WATER SYSTEM



**FRUITVILLE PIKE WATER LINE EXTENSION**

**LEGEND**

-  ELEVATED WATER STORAGE TANK
-  WATER DISTRIBUTION LINE
-  FIRE HYDRANT ASSEMBLY
-  WATER VALVE
-  WELL
-  MUNICIPAL BOUNDARY

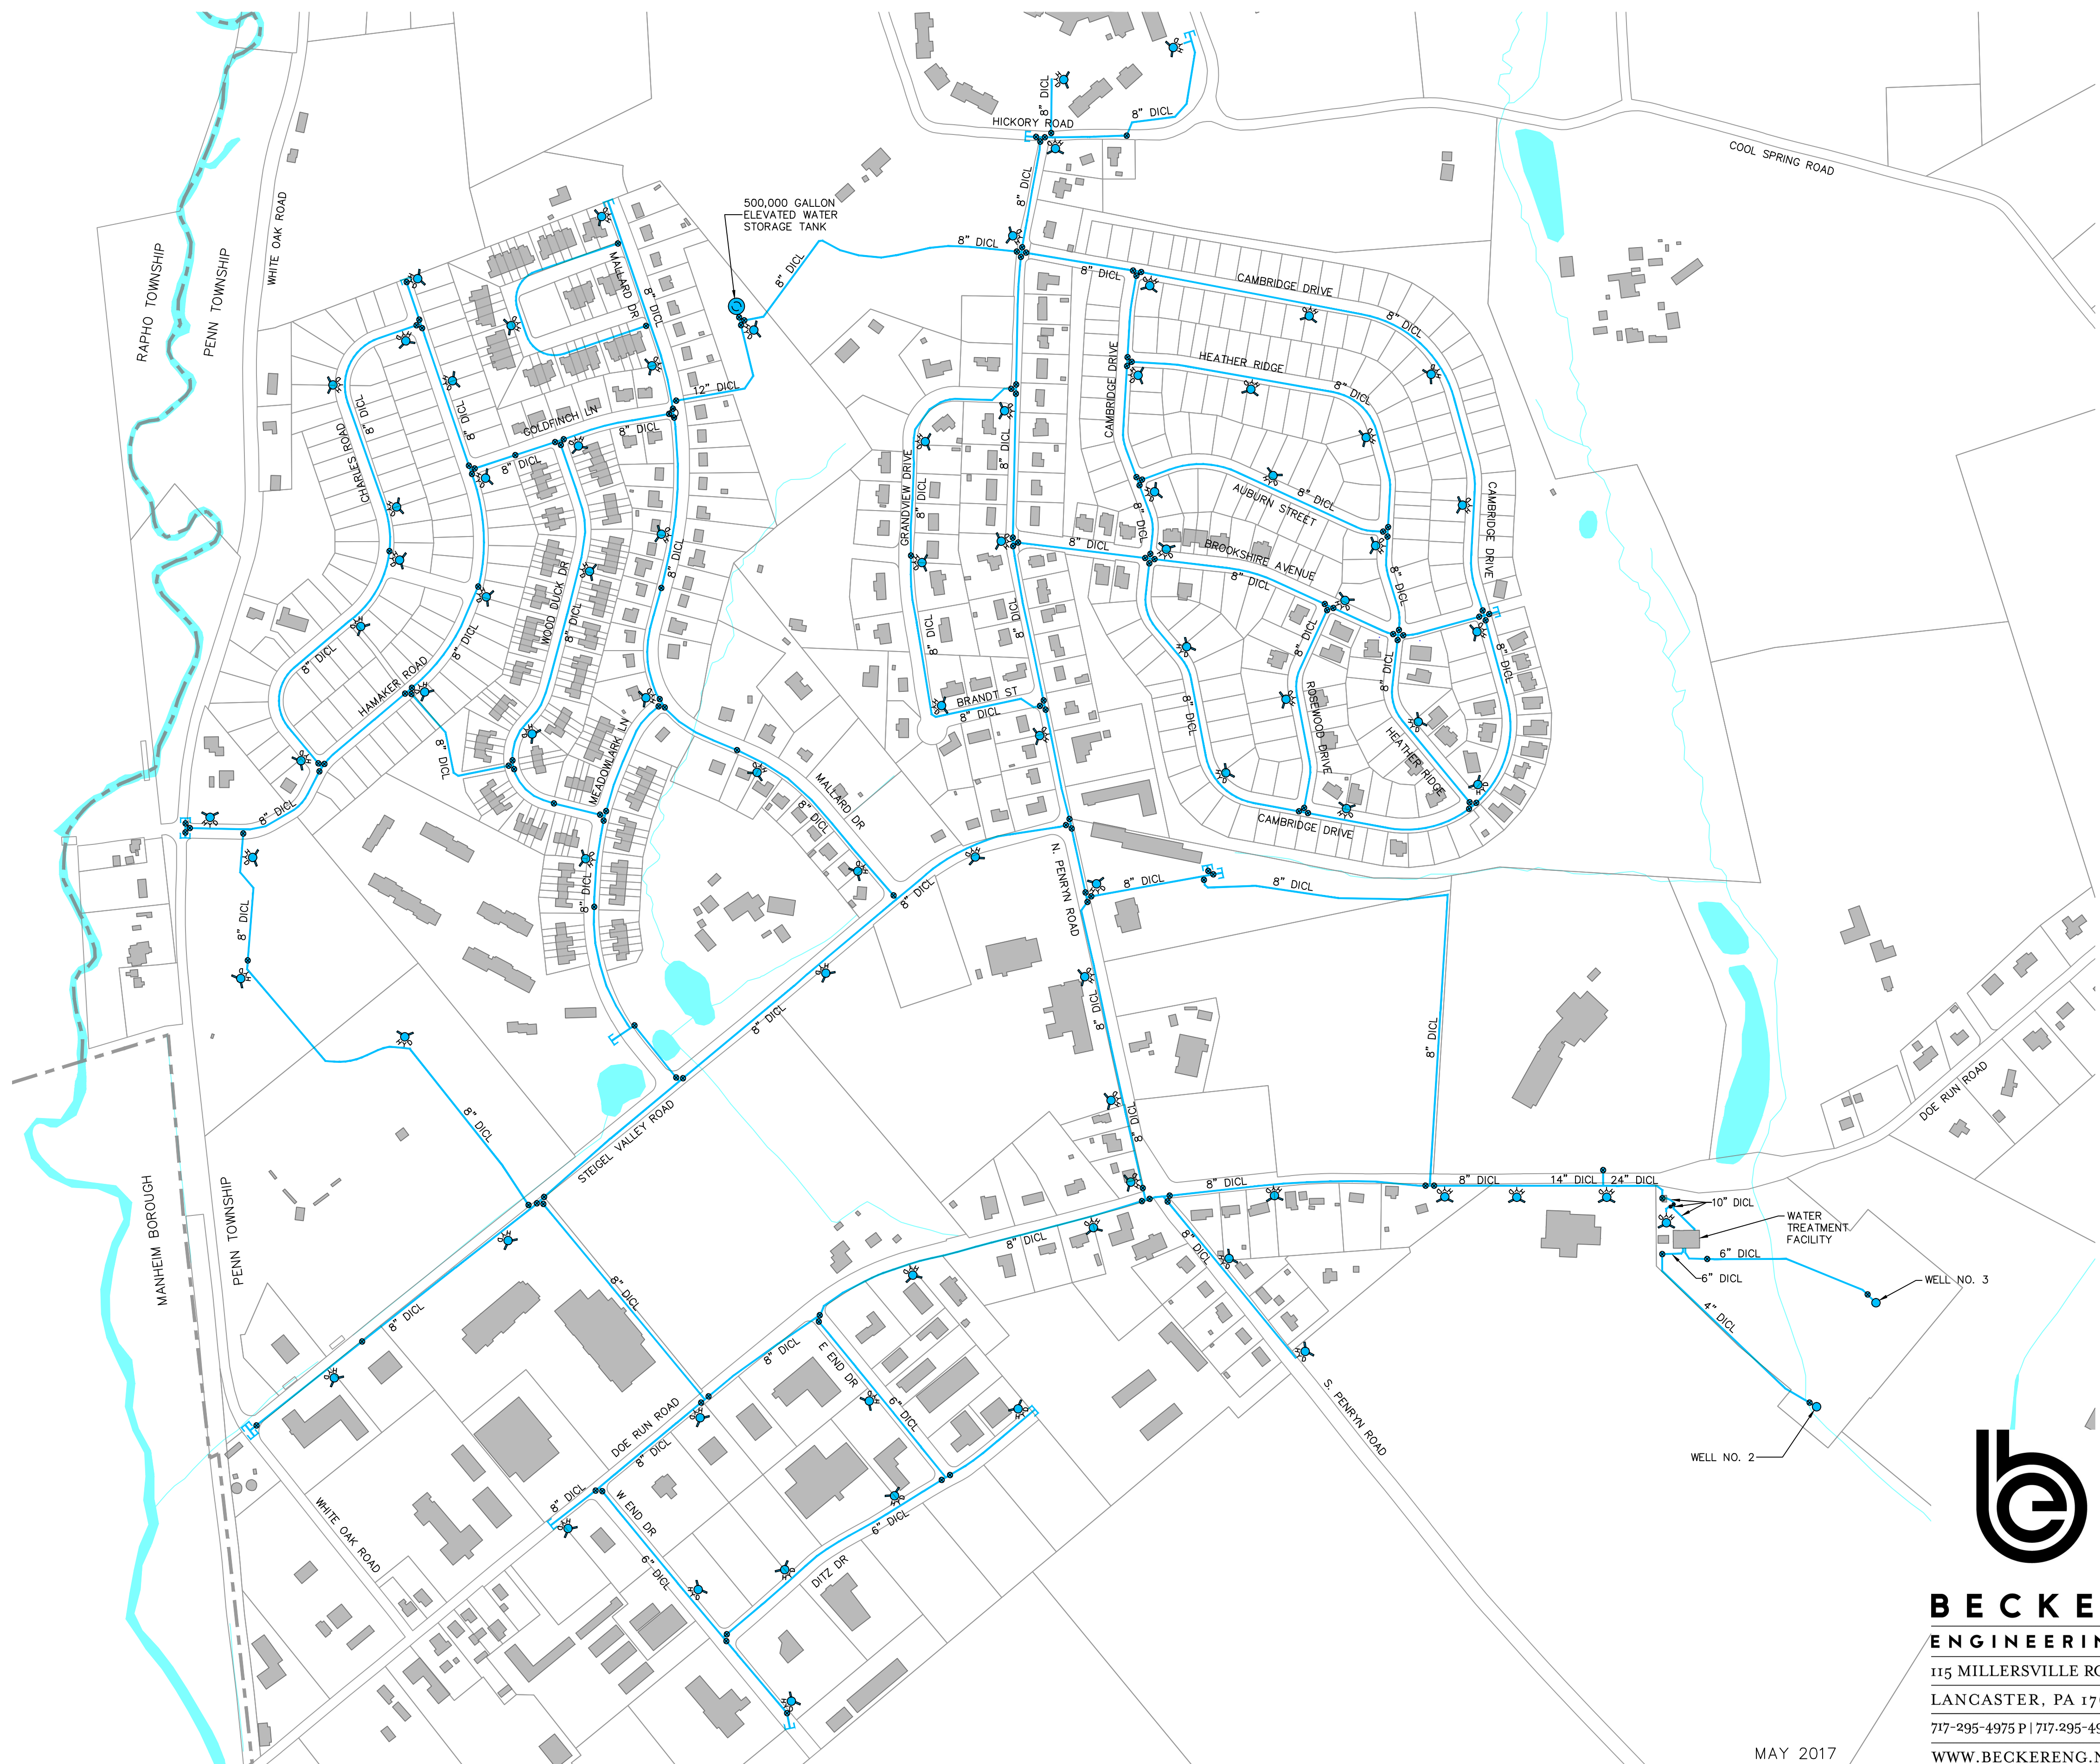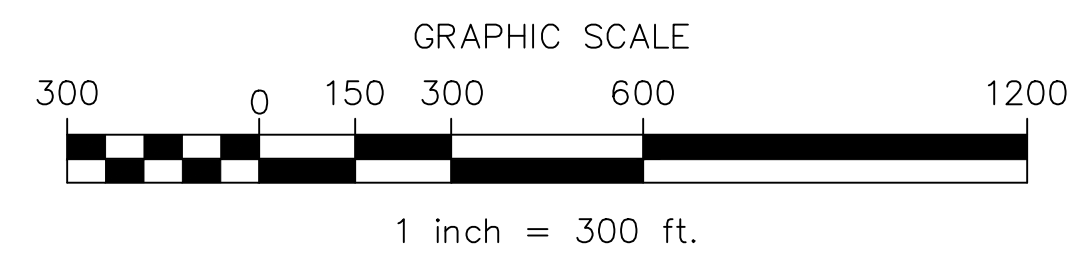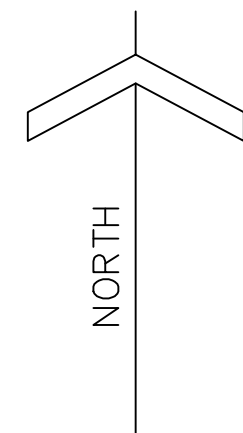

**BECKER  
ENGINEERING**  
115 MILLERSVILLE ROAD  
LANCASTER, PA 17603  
717-295-4975 P | 717-295-4972 F  
[WWW.BECKERENG.NET](http://WWW.BECKERENG.NET)

MAY 2017