


PLOTTED: 4-AUG-2025 10:14

OPERATOR: kdisessa
FILE NAME: pw://tpd-pw.bentley.com:TPDProjectwise/Documents/Active/ROH/00001 - Rohrer's Quarry Connector Road/CADD (ORD PA S HOP)/Concept/2023-11-13 Overall Plan/Overall Plan 200SC.dgn

LEGEND

- PROPOSED ROADWAY
- QUARRY EXPANSION AREA

DISTRICT	COUNTY	ROUTE	SECTION	SHEET	
8-0	LANCASTER	4022	-	1 OF 1	
PENN TOWNSHIP AND WARWICK TOWNSHIP					
REV NO	REVISIONS		DATE	BY	APPD

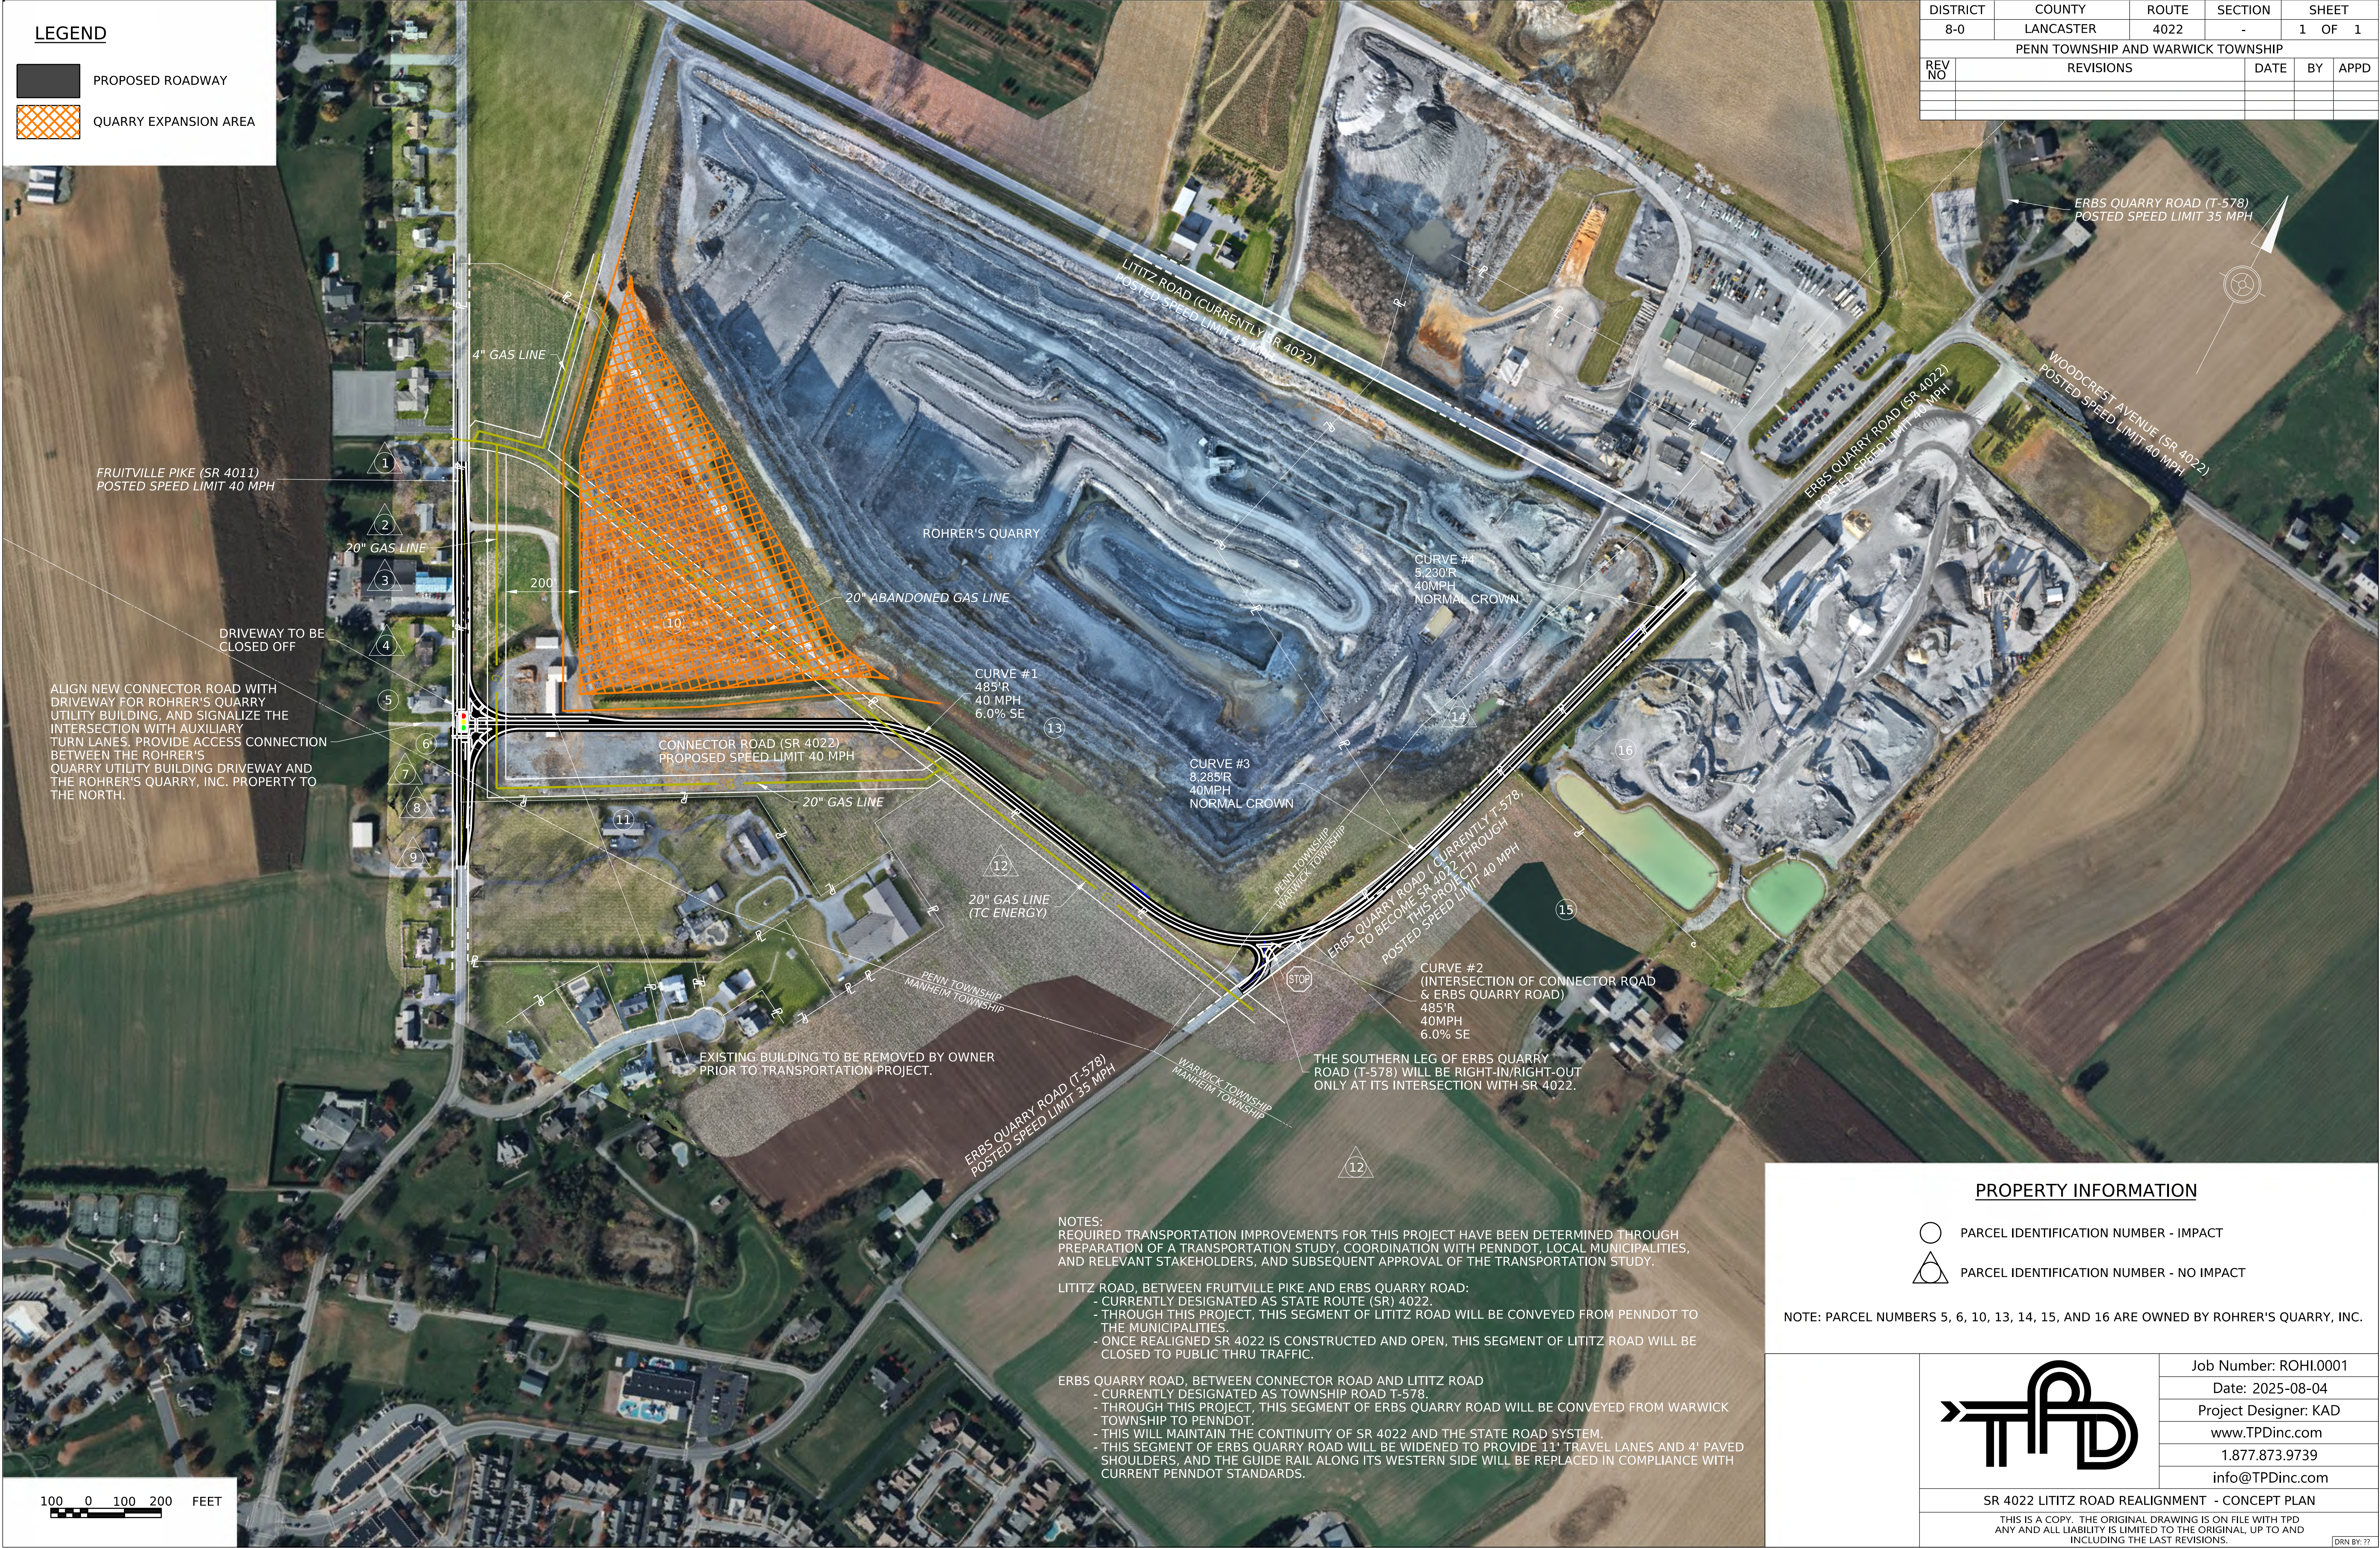

ALIGN NEW CONNECTOR ROAD WITH DRIVEWAY FOR ROHRER'S QUARRY UTILITY BUILDING, AND SIGNALIZE THE INTERSECTION WITH AUXILIARY TURN LANES. PROVIDE ACCESS CONNECTION BETWEEN THE ROHRER'S QUARRY UTILITY BUILDING DRIVEWAY AND THE ROHRER'S QUARRY, INC. PROPERTY TO THE NORTH.

DRIVEWAY TO BE CLOSED OFF

CONNECTOR ROAD (SR 4022)
PROPOSED SPEED LIMIT 40 MPH

EXISTING BUILDING TO BE REMOVED BY OWNER PRIOR TO TRANSPORTATION PROJECT.

NOTES:
REQUIRED TRANSPORTATION IMPROVEMENTS FOR THIS PROJECT HAVE BEEN DETERMINED THROUGH PREPARATION OF A TRANSPORTATION STUDY, COORDINATION WITH PENNDOT, LOCAL MUNICIPALITIES, AND RELEVANT STAKEHOLDERS, AND SUBSEQUENT APPROVAL OF THE TRANSPORTATION STUDY.


LITITZ ROAD, BETWEEN FRUITVILLE PIKE AND ERBS QUARRY ROAD:
- CURRENTLY DESIGNATED AS STATE ROUTE (SR) 4022.
- THROUGH THIS PROJECT, THIS SEGMENT OF LITITZ ROAD WILL BE CONVEYED FROM PENNDOT TO THE MUNICIPALITIES.
- ONCE REALIGNED SR 4022 IS CONSTRUCTED AND OPEN, THIS SEGMENT OF LITITZ ROAD WILL BE CLOSED TO PUBLIC THRU TRAFFIC.

ERBS QUARRY ROAD, BETWEEN CONNECTOR ROAD AND LITITZ ROAD
- CURRENTLY DESIGNATED AS TOWNSHIP ROAD T-578.
- THROUGH THIS PROJECT, THIS SEGMENT OF ERBS QUARRY ROAD WILL BE CONVEYED FROM WARWICK TOWNSHIP TO PENNDOT.
- THIS WILL MAINTAIN THE CONTINUITY OF SR 4022 AND THE STATE ROAD SYSTEM.
- THIS SEGMENT OF ERBS QUARRY ROAD WILL BE WIDENED TO PROVIDE 11' TRAVEL LANES AND 4' PAVED SHOULDERS, AND THE GUIDE RAIL ALONG ITS WESTERN SIDE WILL BE REPLACED IN COMPLIANCE WITH CURRENT PENNDOT STANDARDS.

PROPERTY INFORMATION

- PARCEL IDENTIFICATION NUMBER - IMPACT
- PARCEL IDENTIFICATION NUMBER - NO IMPACT

NOTE: PARCEL NUMBERS 5, 6, 10, 13, 14, 15, AND 16 ARE OWNED BY ROHRER'S QUARRY, INC.

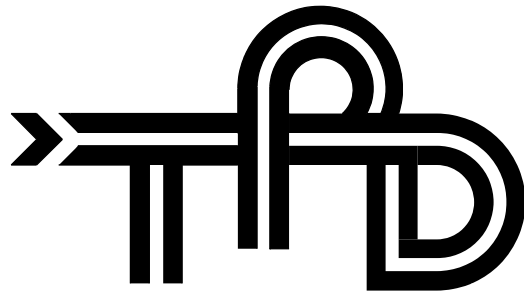

SR 4022 LITITZ ROAD REALIGNMENT - CONCEPT PLAN

THIS IS A COPY. THE ORIGINAL DRAWING IS ON FILE WITH TPD
ANY AND ALL LIABILITY IS LIMITED TO THE ORIGINAL, UP TO AND INCLUDING THE LAST REVISIONS.

DRN BY: ??